


# SAĞLIK BİLİMLERİ FAKÜLTESİ ACİL DURUM TAHLİYE PLANI (Emergency Evacuation Plan)

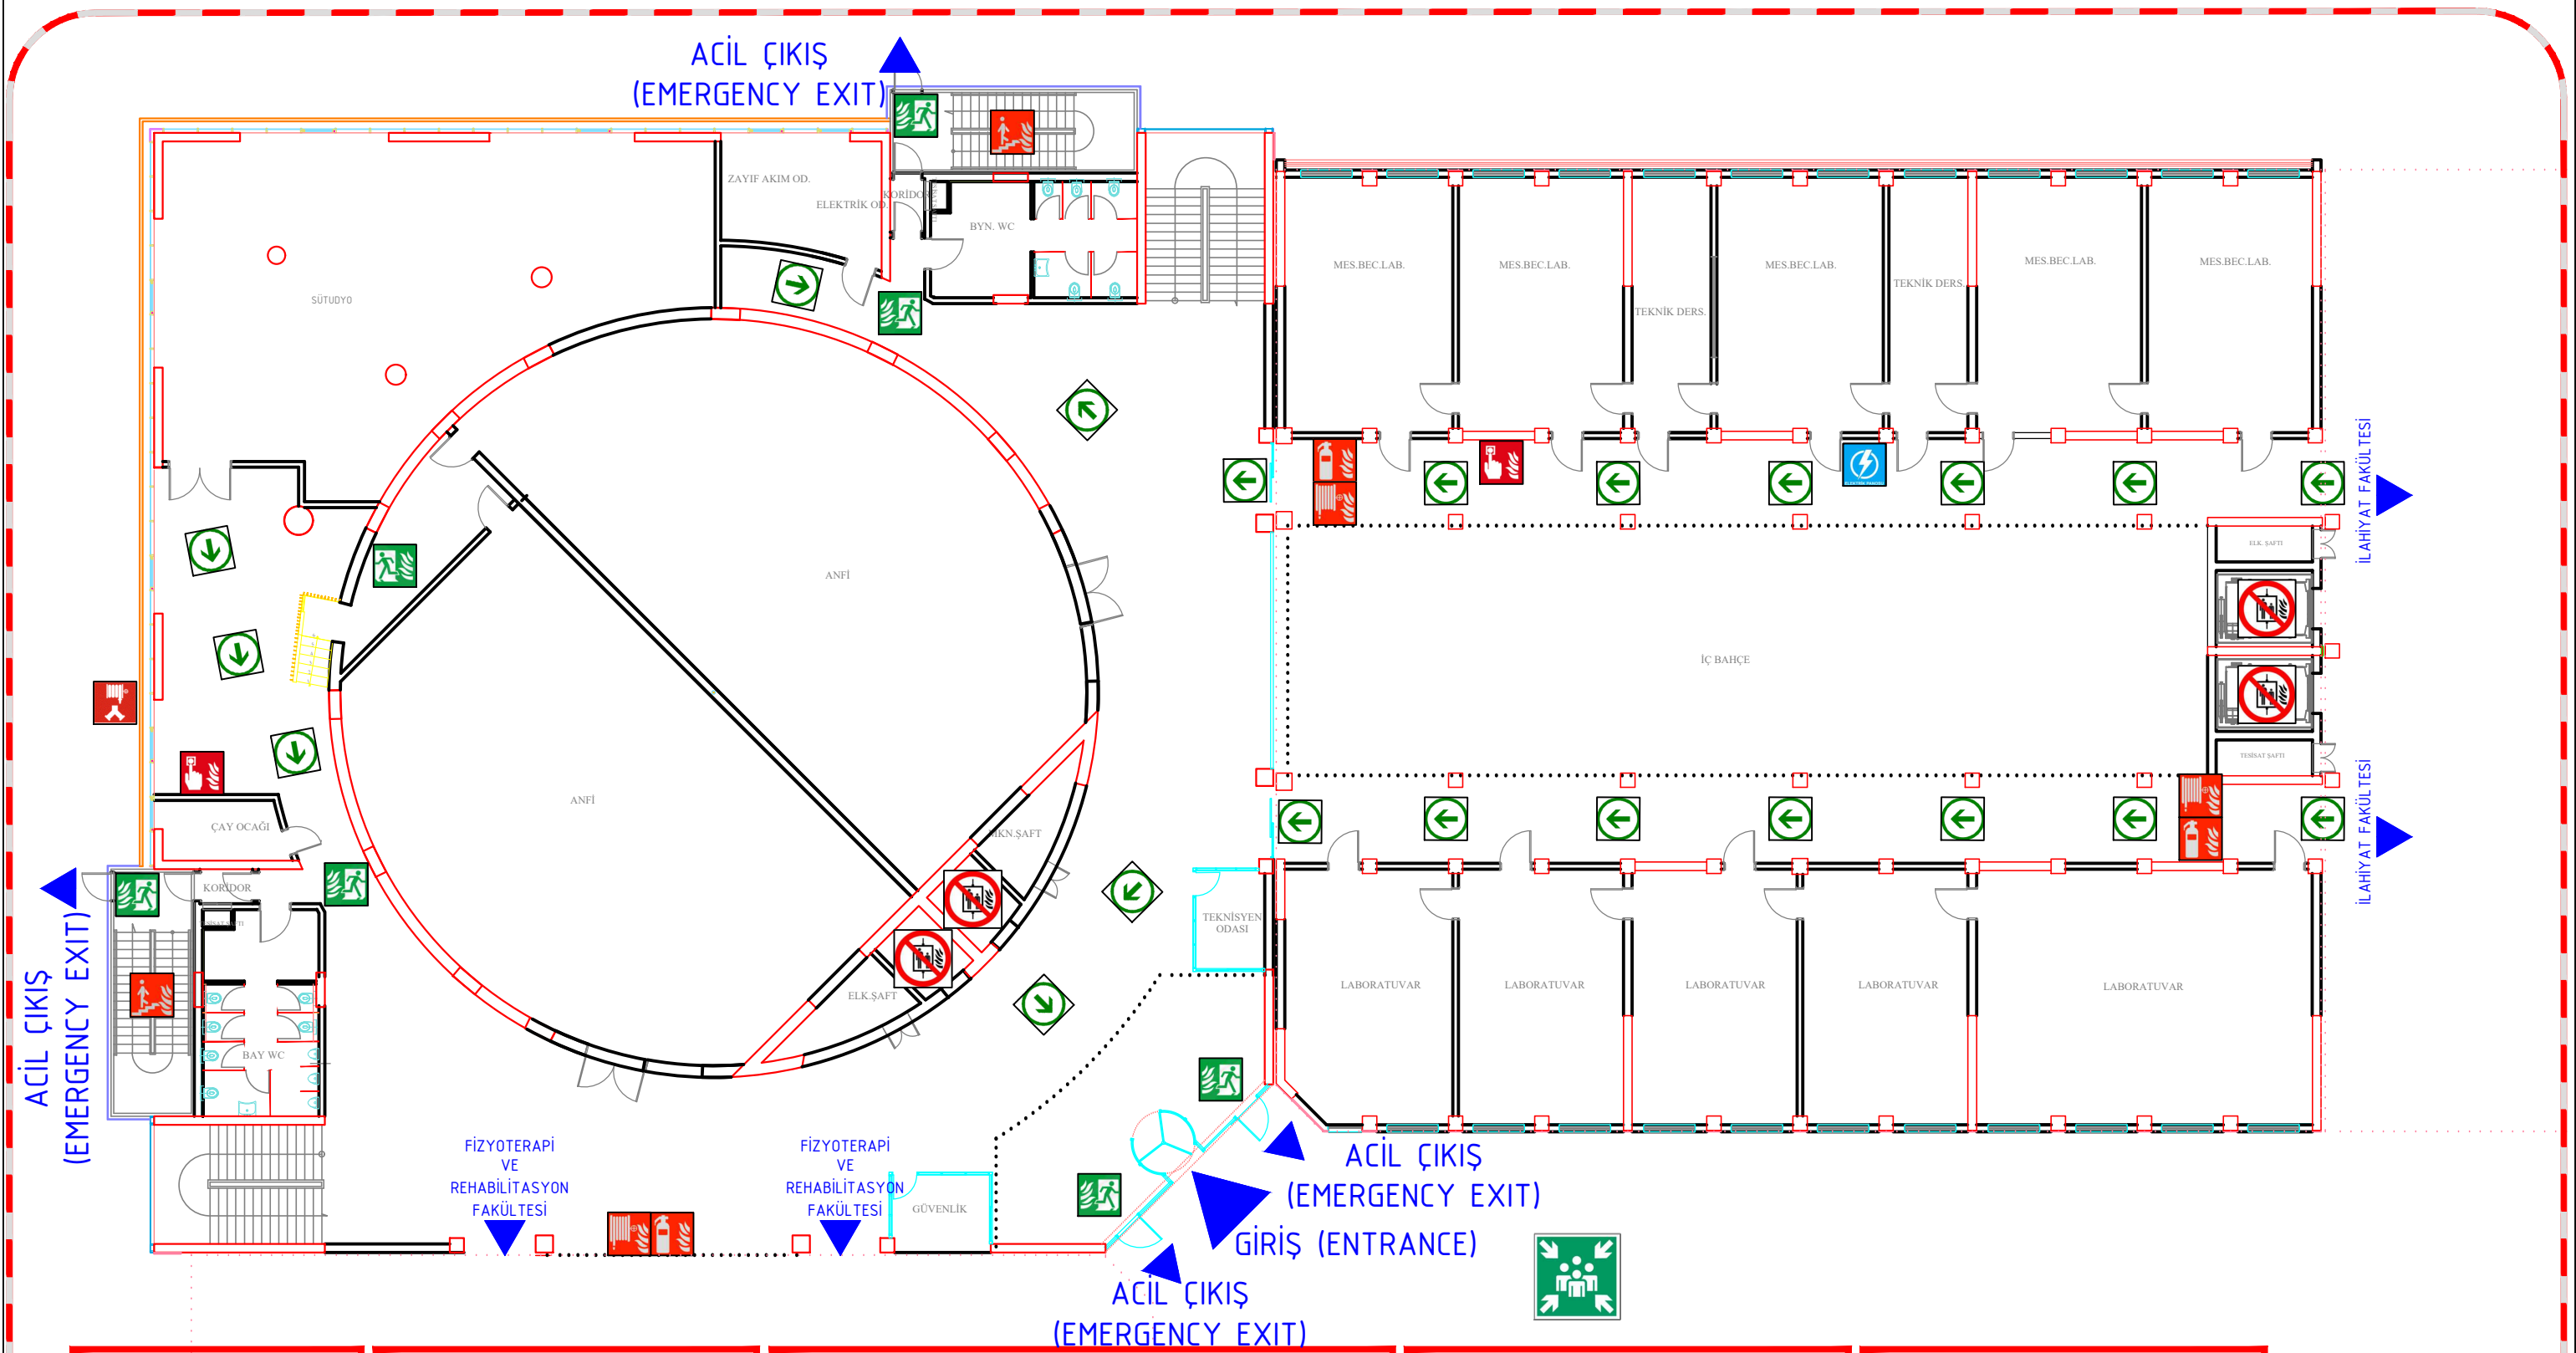

BURADASINIZ  
You Are Here

ELEKTRİK PANOSU  
Electric Panel

YANGINDA ASANSÖR KULLANMAYIN  
Do Not Use in Fire Elevator

TOPLANMA NOKTASI  
Evacuation Assembly Point

YANGIN MERDİVENİ  
Fire Stairs

KAÇIŞ YÖNÜ  
Escape Route

YANGIN ALARM BUTONU  
Fire Alarm Button

YANGIN SÖNDÜRME TÜRÜ  
Fire Extinguisher

YANGIN HORTUMU DOLABI  
Fire Hose Cabinet

YANGIN KAÇIŞ  
Fire Exit

İTFAİYE BAĞLANTI NOKTASI  
Fire Pump Connection

B-BLOK ZEMİN KAT PLANI

C-BLOK ZEMİN KAT PLANI