



# DENİZLİ SAĞLIK HİZMETLERİ MYO - İLAHİYAT FAKÜLTESİ

## ACİL DURUM TAHLİYE PLANI (Emergency Evacuation Plan)

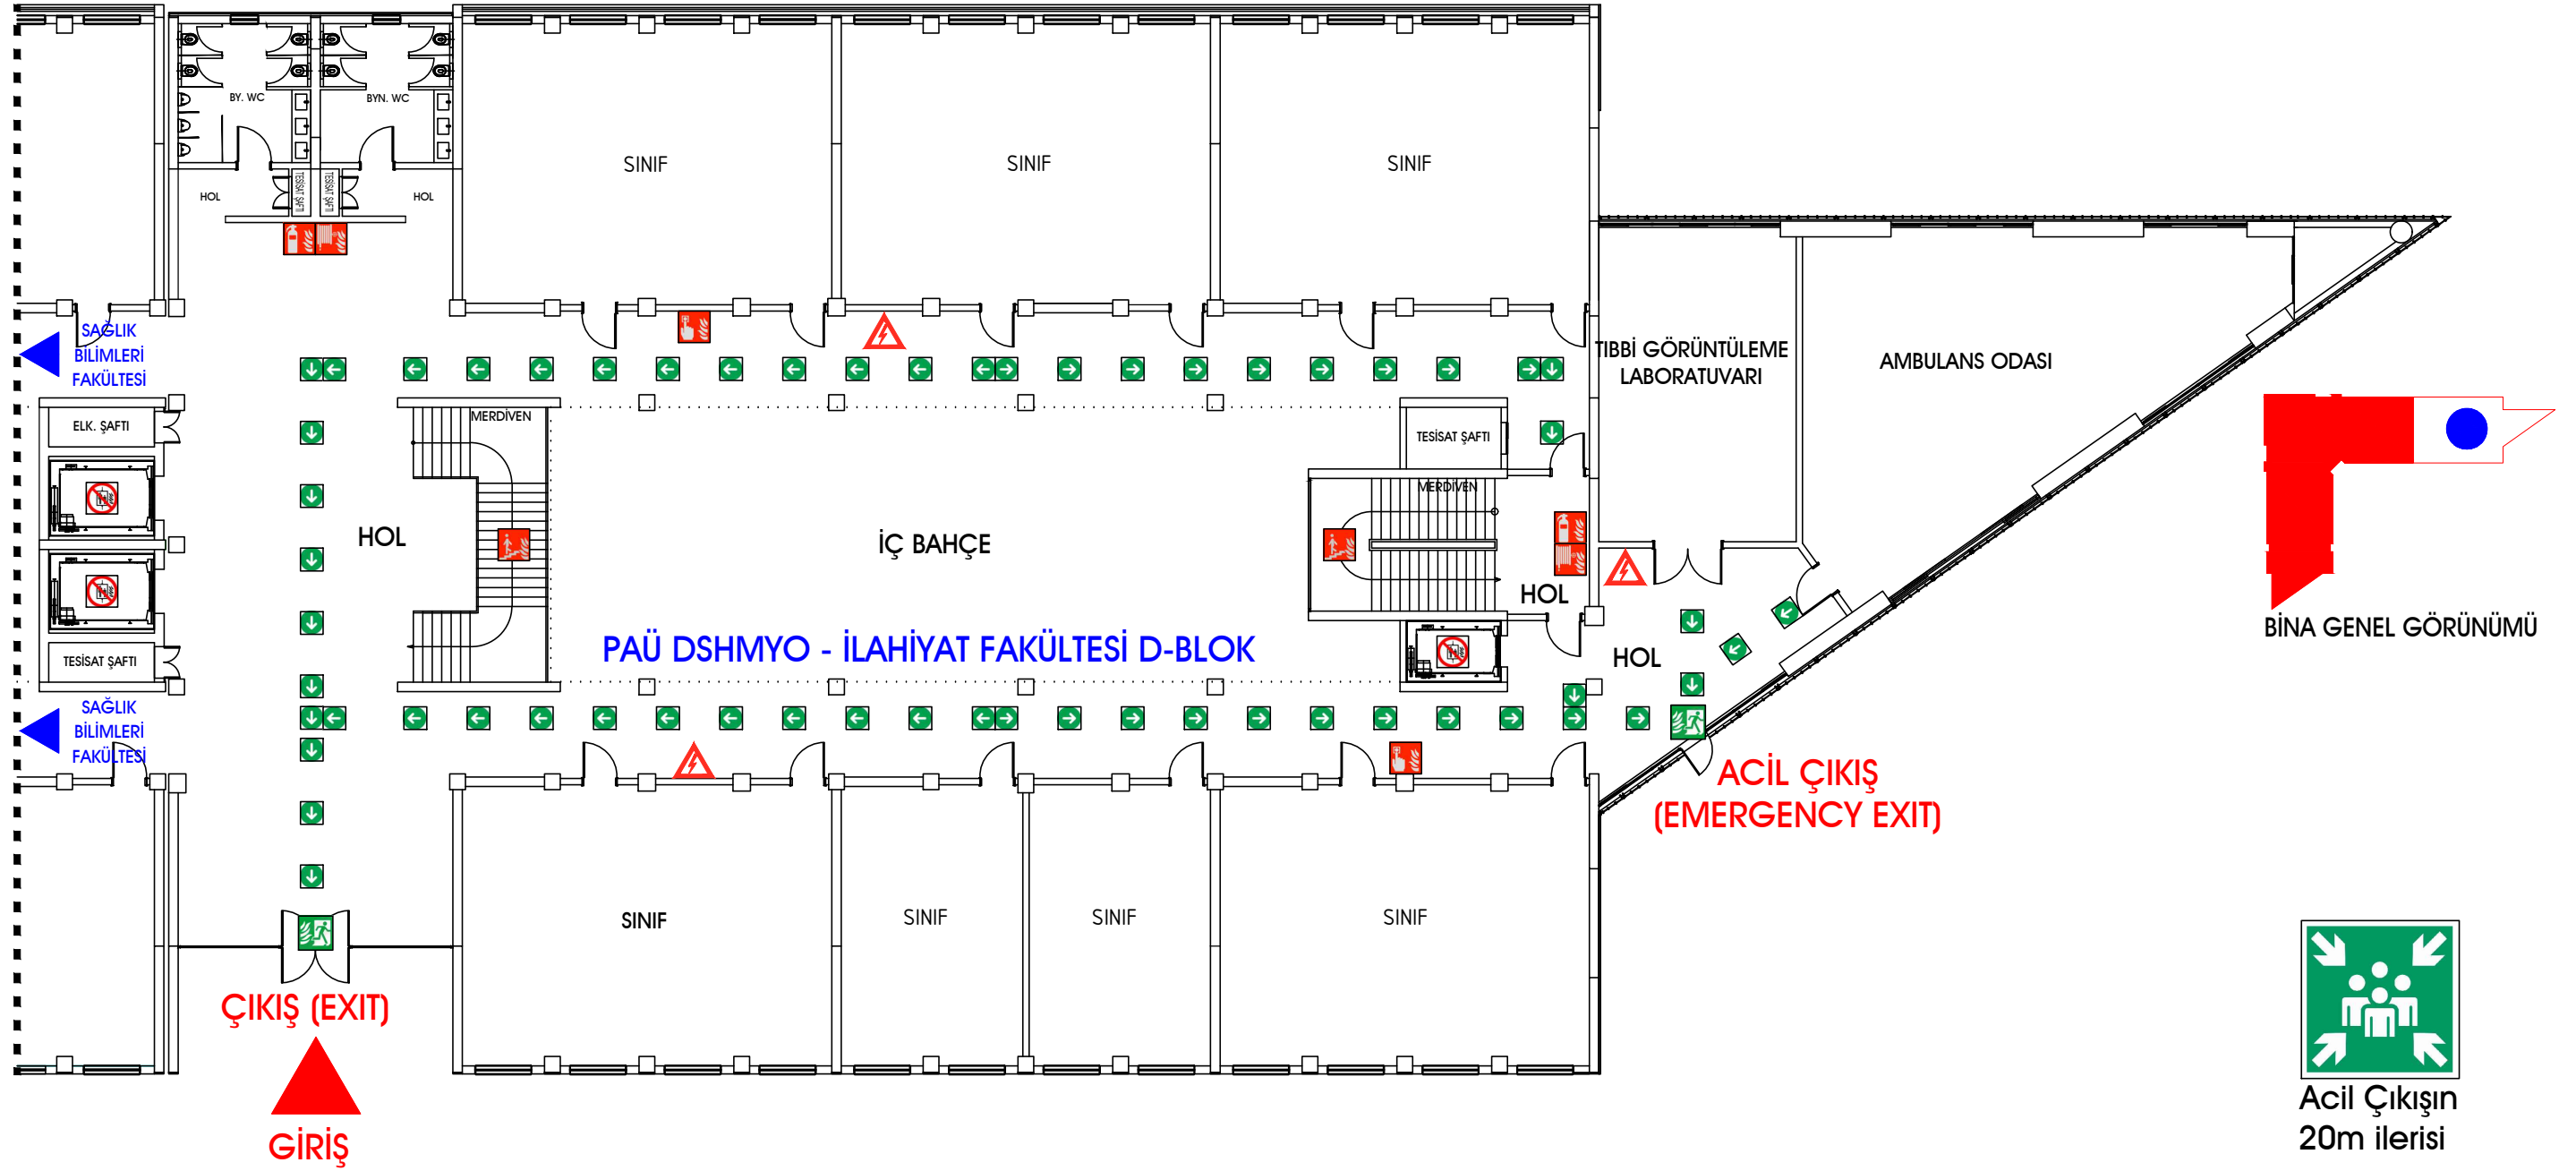


 BURADASINIZ  
You Are Here

 ELEKTRİK PANOSU  
Electric Panel

 İLK YARDIM  
First Aid

 YANGINDA ASANSÖR KULLANMAYIN  
Do Not Use in Fire Elevator

 TOPLANMA NOKTASI  
Evacuation Assembly Point

 YANGIN MERDİVENİ  
Fire Stairs

 KAÇIŞ YÖNÜ  
Escape Route

 YANGIN ALARM BUTONU  
Fire Alarm Button

 YANGIN SÖNDÜRME TÜPÜ  
Fire Extinguisher

 YANGIN HORTUMU DOLABI  
Fire Hose Cabinet

 YANGIN KAÇIŞ  
Fire Exit

## ZEMİN KAT PLANI