
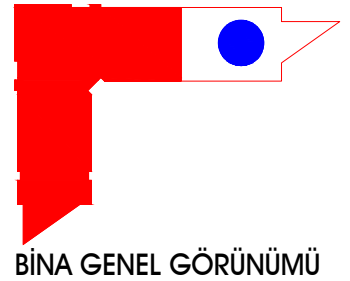


DENİZLİ SAĞLIK HİZMETLERİ MYO

ACİL DURUM TAHLİYE PLANI

(Emergency Evacuation Plan)

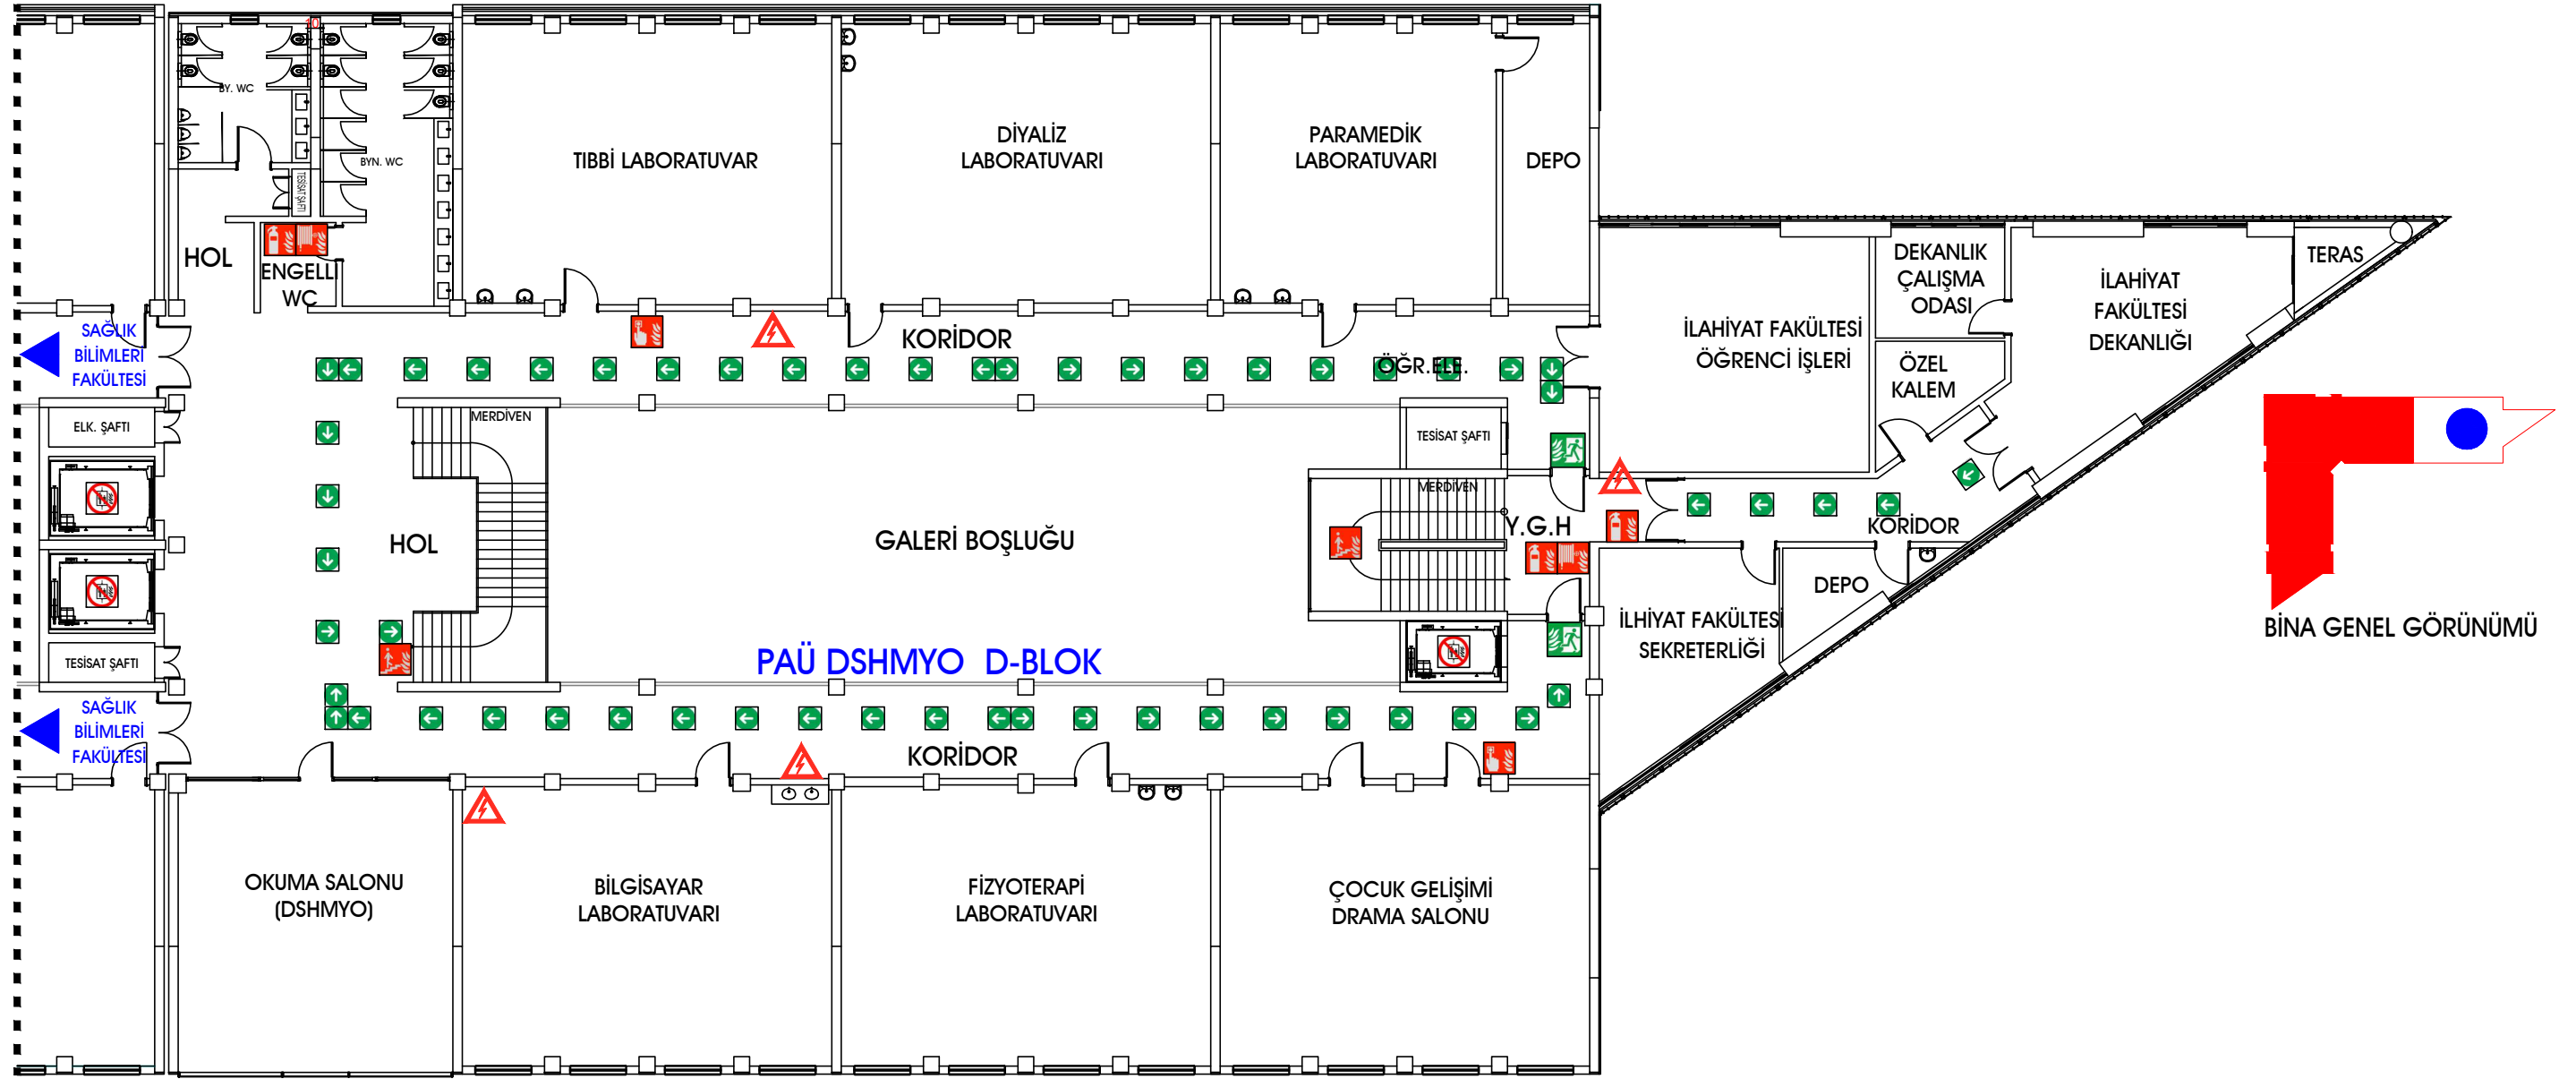

- | | | | | | |
|-----------------------------|--|---|---|---|---------------------------------|
| BURADASINIZ
You Are Here | ELEKTRİK PANOSU
Electric Panel | İLK YARDIM
First Aid | YANGINDA ASANSÖR KULLANMAYIN
Do Not Use in Fire Elevator | TOPLANMA ALANI
Evacuation Assembly Point | YANGIN MERDİVENİ
Fire Stairs |
| KAÇIŞ YÖNÜ
Escape Route | YANGIN ALARM BUTONU
Fire Alarm Button | YANGIN SÖNDÜRME TÜPÜ
Fire Extinguisher | YANGIN HORTUMU DOLABI
Fire Hose Cabinet | YANGIN KAÇIŞ
Fire Exit | |

2. KAT PLANI