




SAĞLIK BİLİMLERİ FAKÜLTESİ ACİL DURUM TAHLİYE PLANI (Emergency Evacuation Plan)

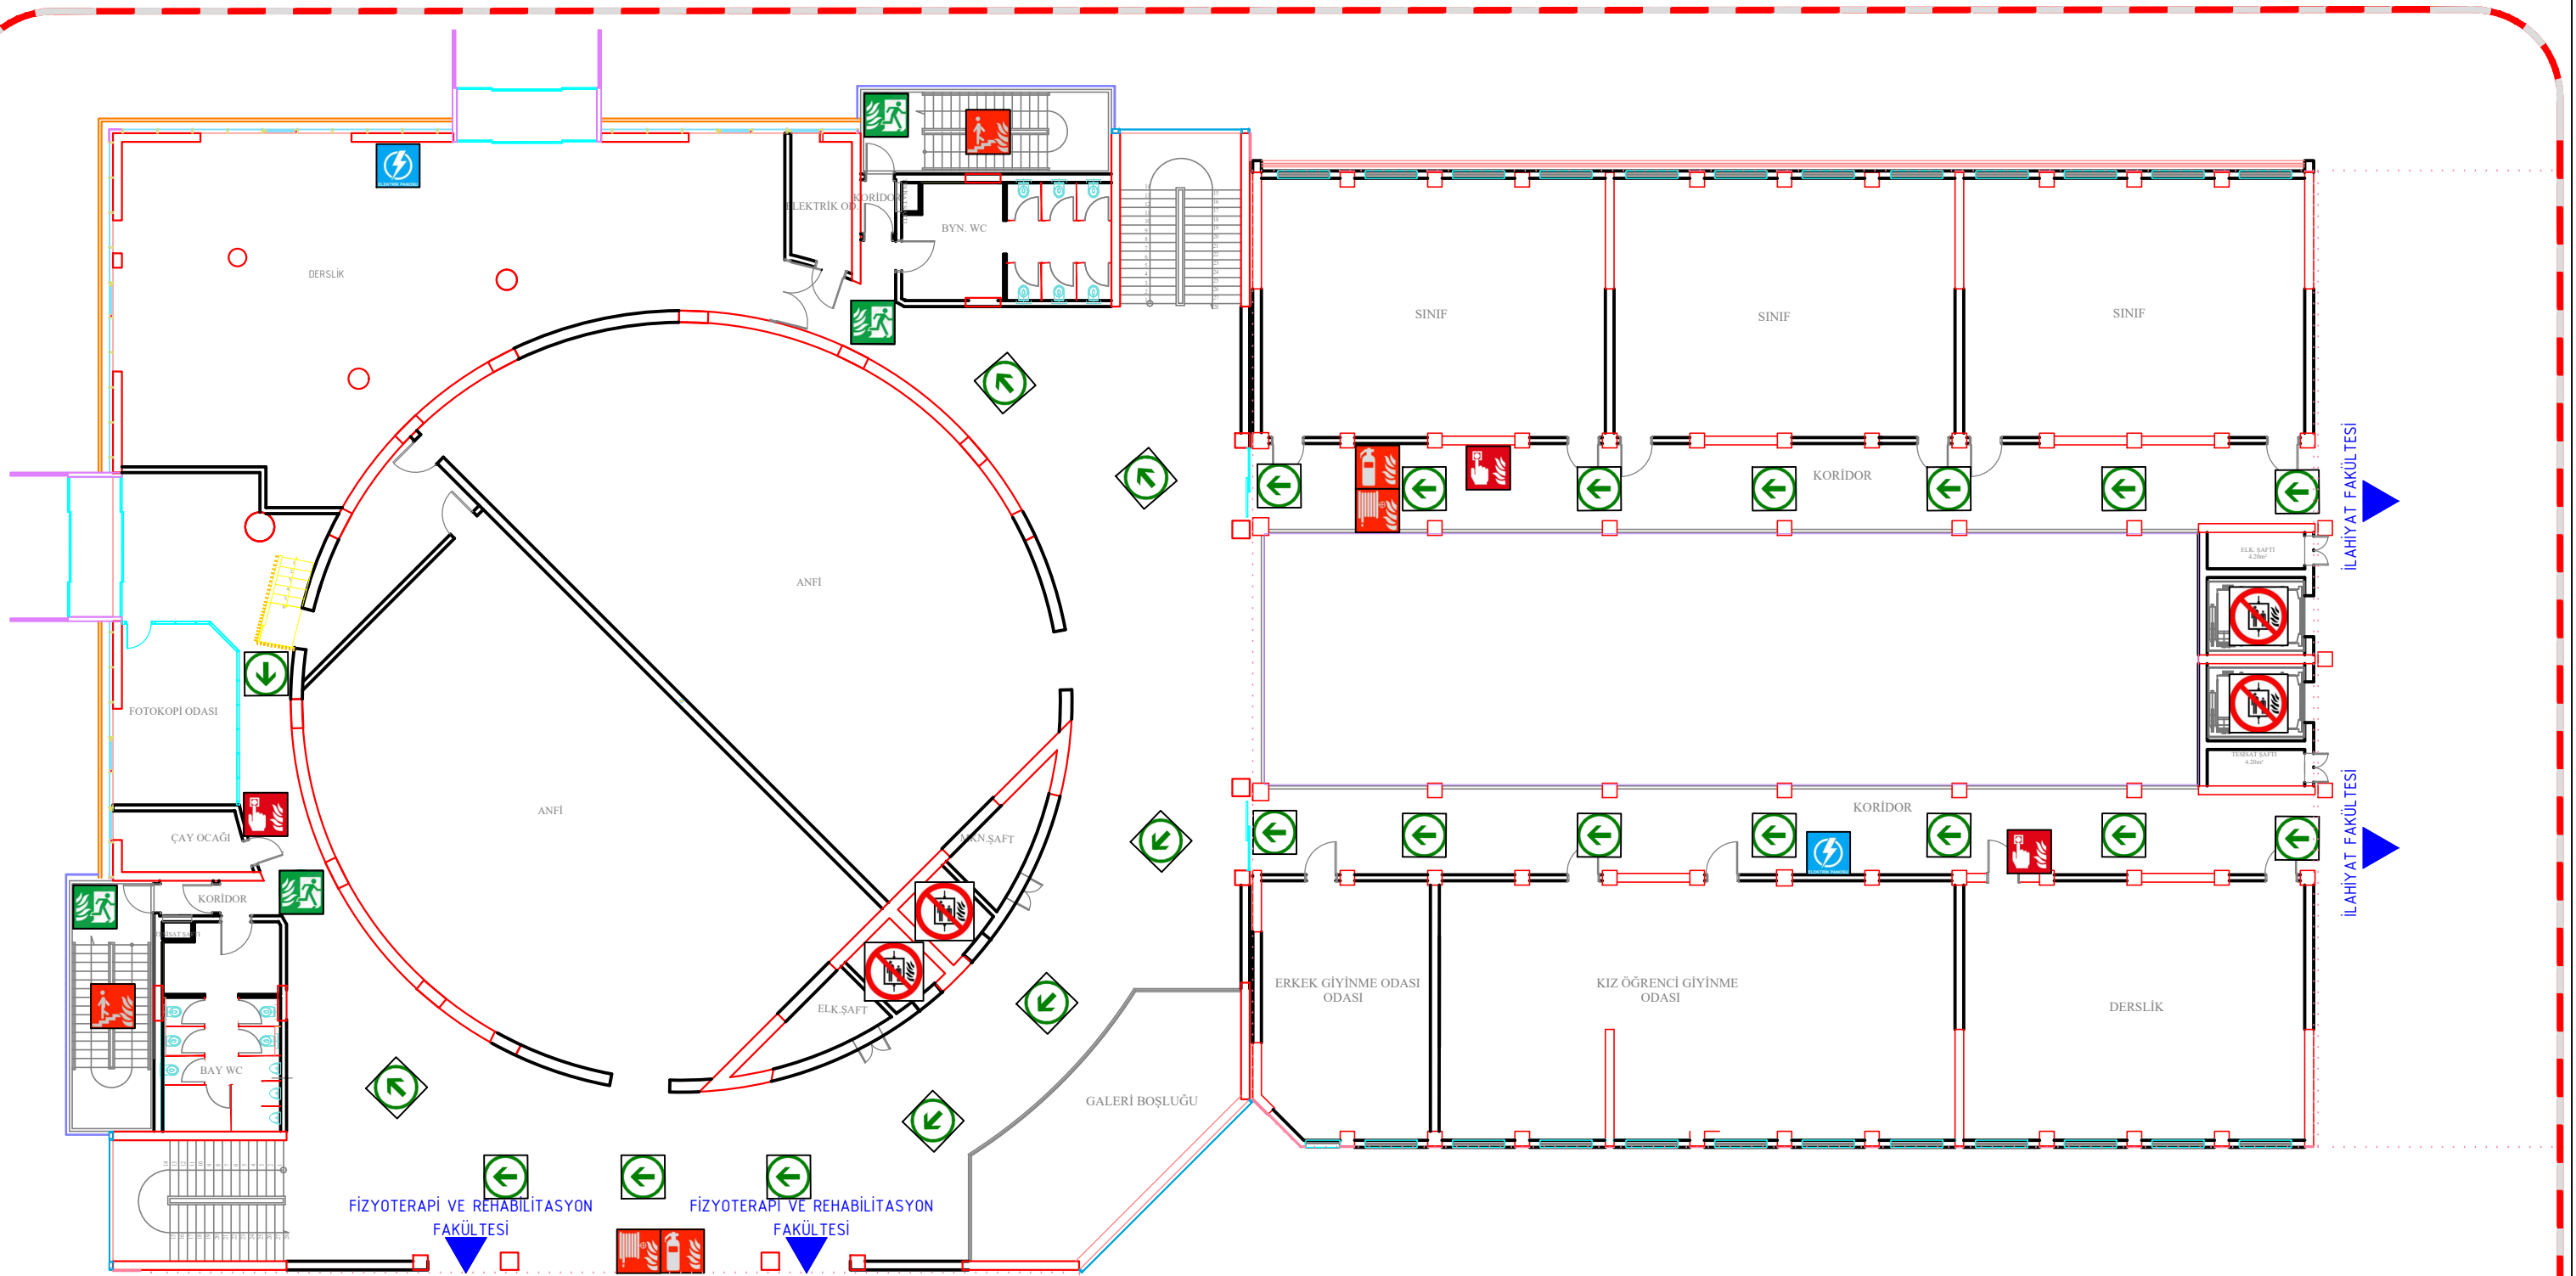

 BURADASINIZ
You Are Here

 ELEKTRİK PANOSU
Electric Panel


 YANGINDA ASANSÖR KULLANMAYIN
Do Not Use in Fire Elevator


 TOPLANMA NOKTASI
Evacuation Assembly Point

 YANGIN MERDİVENİ
Fire Stairs

 KAÇIŞ YÖNÜ
Escape Route

 YANGIN ALARM BUTONU
Fire Alarm Button

 YANGIN SÖNDÜRME TÜPÜ
Fire Extinguisher

 YANGIN HORTUMU DOLABI
Fire Hose Cabinet

 YANGIN KAÇIŞ
Fire Exit

B-BLOK 1.KAT PLANI

C-BLOK 1.KAT PLANI