


SAĞLIK BİLİMLERİ FAKÜLTESİ ACİL DURUM TAHLİYE PLANI (Emergency Evacuation Plan)

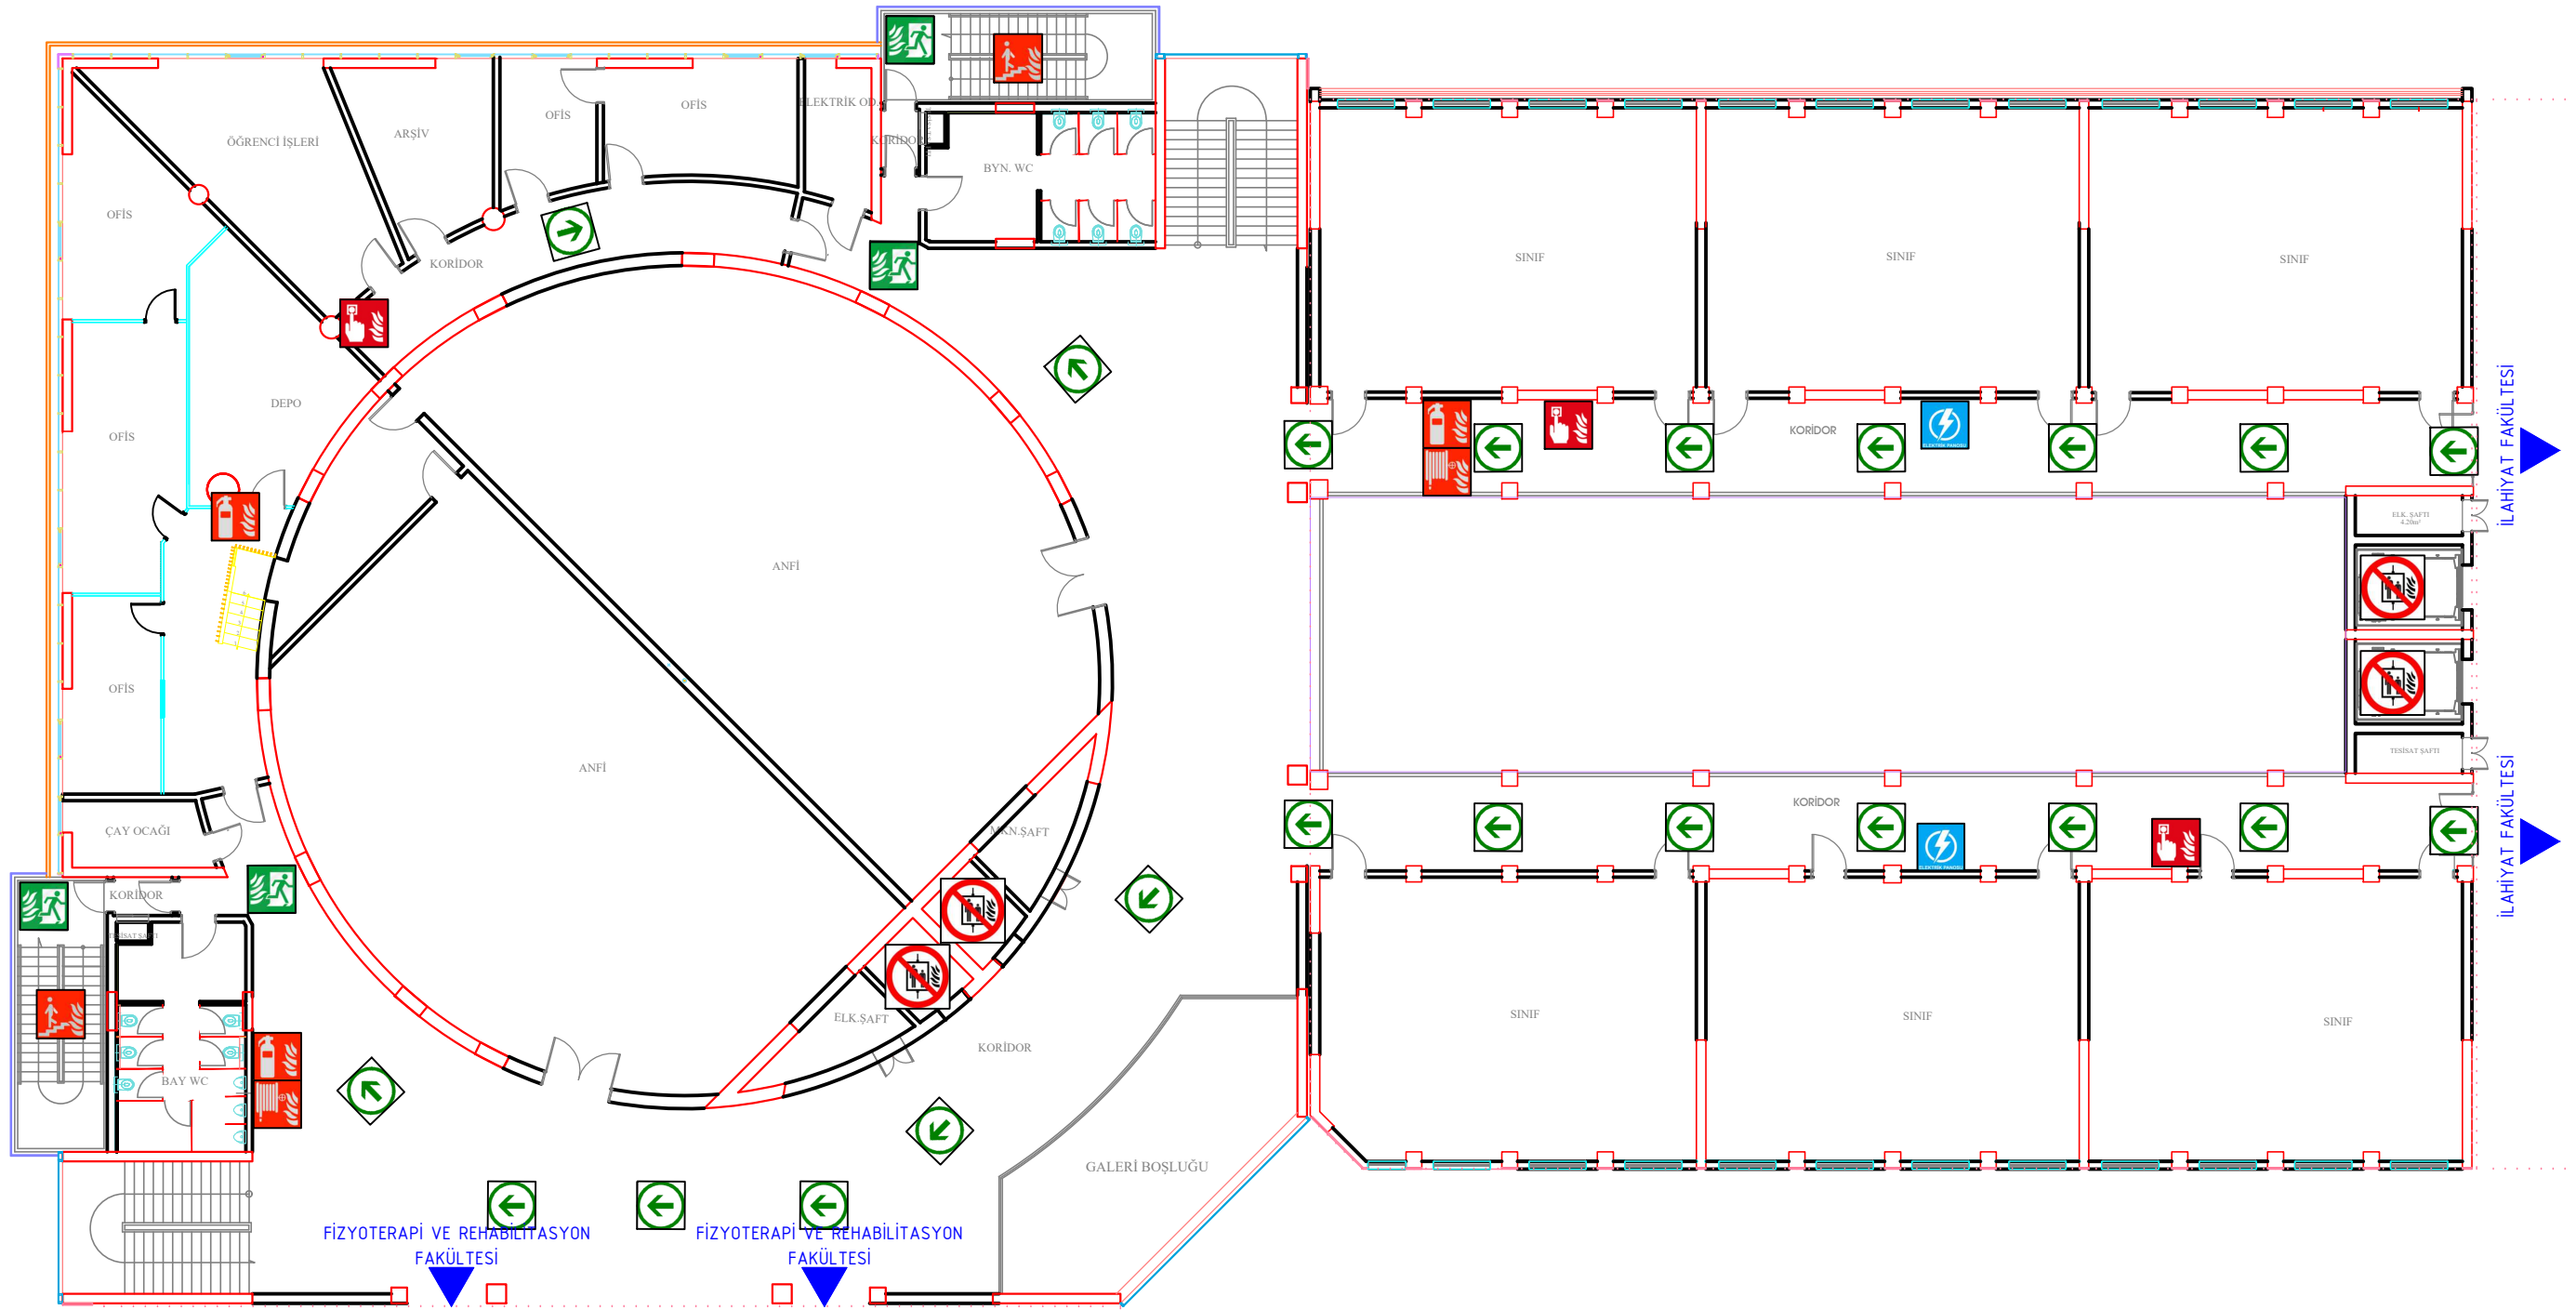

BURADASINIZ You Are Here	ELEKTRİK PANOSU Electric Panel	YANGINDA ASANSÖR KULLANMAYIN Do Not Use in Fire Elevator	TOPLANMA NOKTASI Evacuation Assembly Point	YANGIN MERDİVENİ Fire Stairs
KAÇIŞ YÖNÜ Escape Route	YANGIN ALARM BUTONU Fire Alarm Button	YANGIN SÖNDÜRME TÜPÜ Fire Extinguisher	YANGIN HORTUMU DOLABI Fire Hose Cabinet	YANGIN KAÇIŞ Fire Exit

B-BLOK 2.KAT PLANI

C-BLOK 2.KAT PLANI